

steffenmk
E 19/2004
c:\projects\94861d\00104pa.dgn
STAGE 2

TEMPORARY CONCRETE BARRIER

STATION 5907+39 TO STATION 5909+79 240 FOOT

RELOCATE CONCRETE BARRIER

STATION 5854+93 TO STATION 5907+39 5250 FOOT

MODULAR GLARE SCREEN SYSTEM-STAGE 2

STATION 5905+29 TO STATION 5908+29 300 FOOT


MODULAR GLARE SCREEN SYSTEM

STATION 5854+93 TO STATION 5900+93 600 FOOT


EXIST. CURVE C1
PI STA. = 5864+56.30
 $\Delta = 7^\circ 37' 03''$ (LT)
 $D = 0^\circ 29' 58''$
 $R = 11,472.44'$
 $T = 763.76'$
 $L = 1,525.26'$
 $E = 25.39'$
 $\theta =$
 $T.R. =$
 $S.E. RUN =$
P.C. STA. = 5856+92.55
P.T. STA. = 5872+17.81

DATE	SECTION	COUNTY	TOTAL SHEETS	SHEET NO.
	**	WHITE	77	15
FED. ROAD DIST. NO. 7 ILLINOIS FED. AID PROJECT NO.				

- FAI 64 (I-64)
- D-7 BRIDGE DECK REPAIRS FY 2005
- CONTRACT NO. 94861

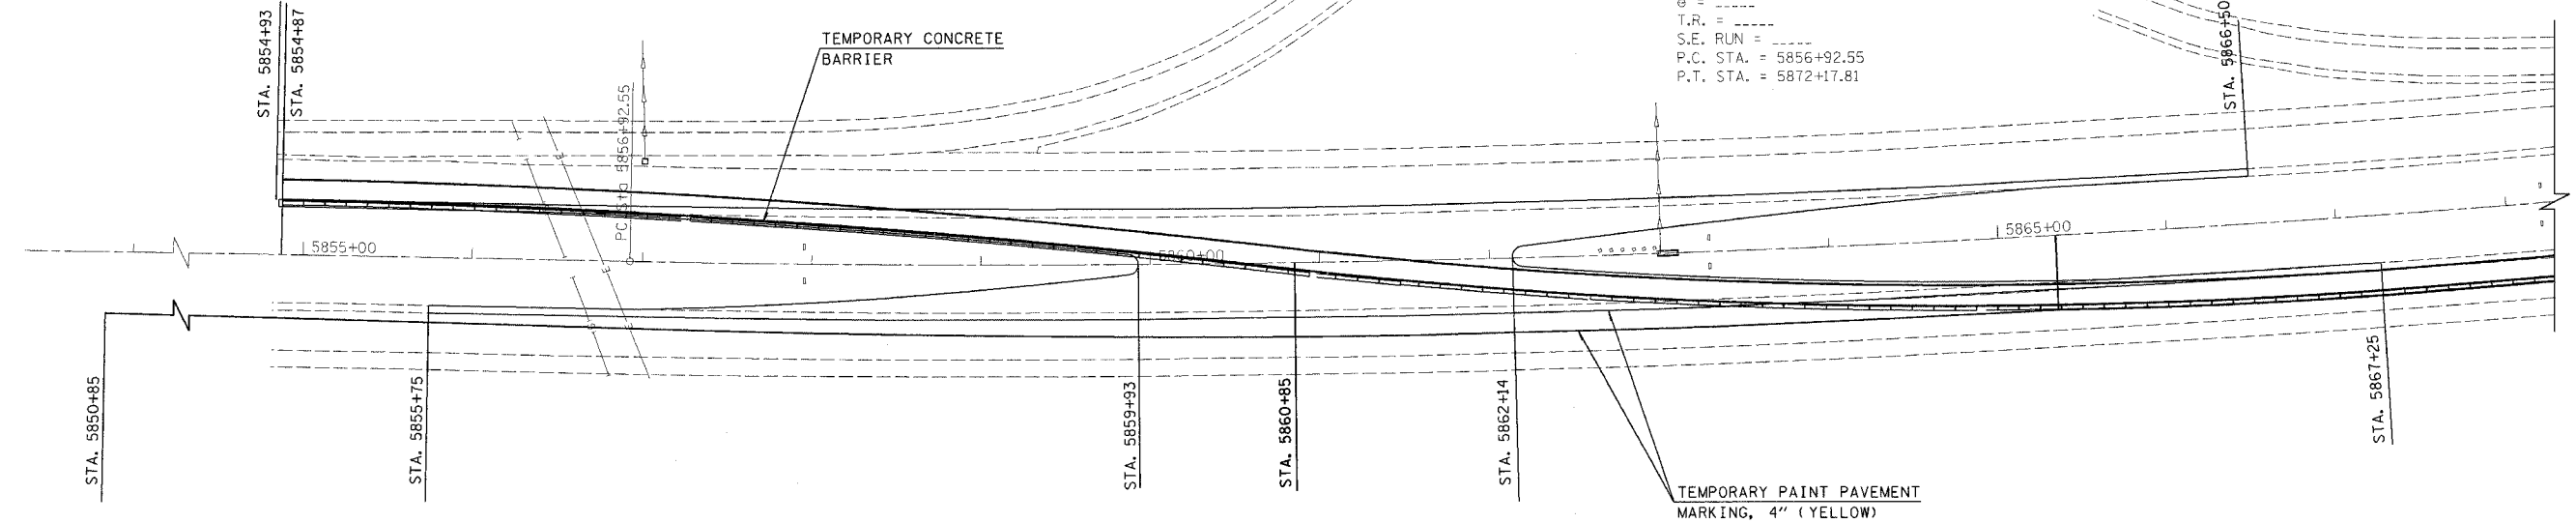

NOTE: LAYOUT OF TRAFFIC CONTROL ACCORDING TO STANDARD 701416 AND AS SHOWN ON THIS DETAIL.

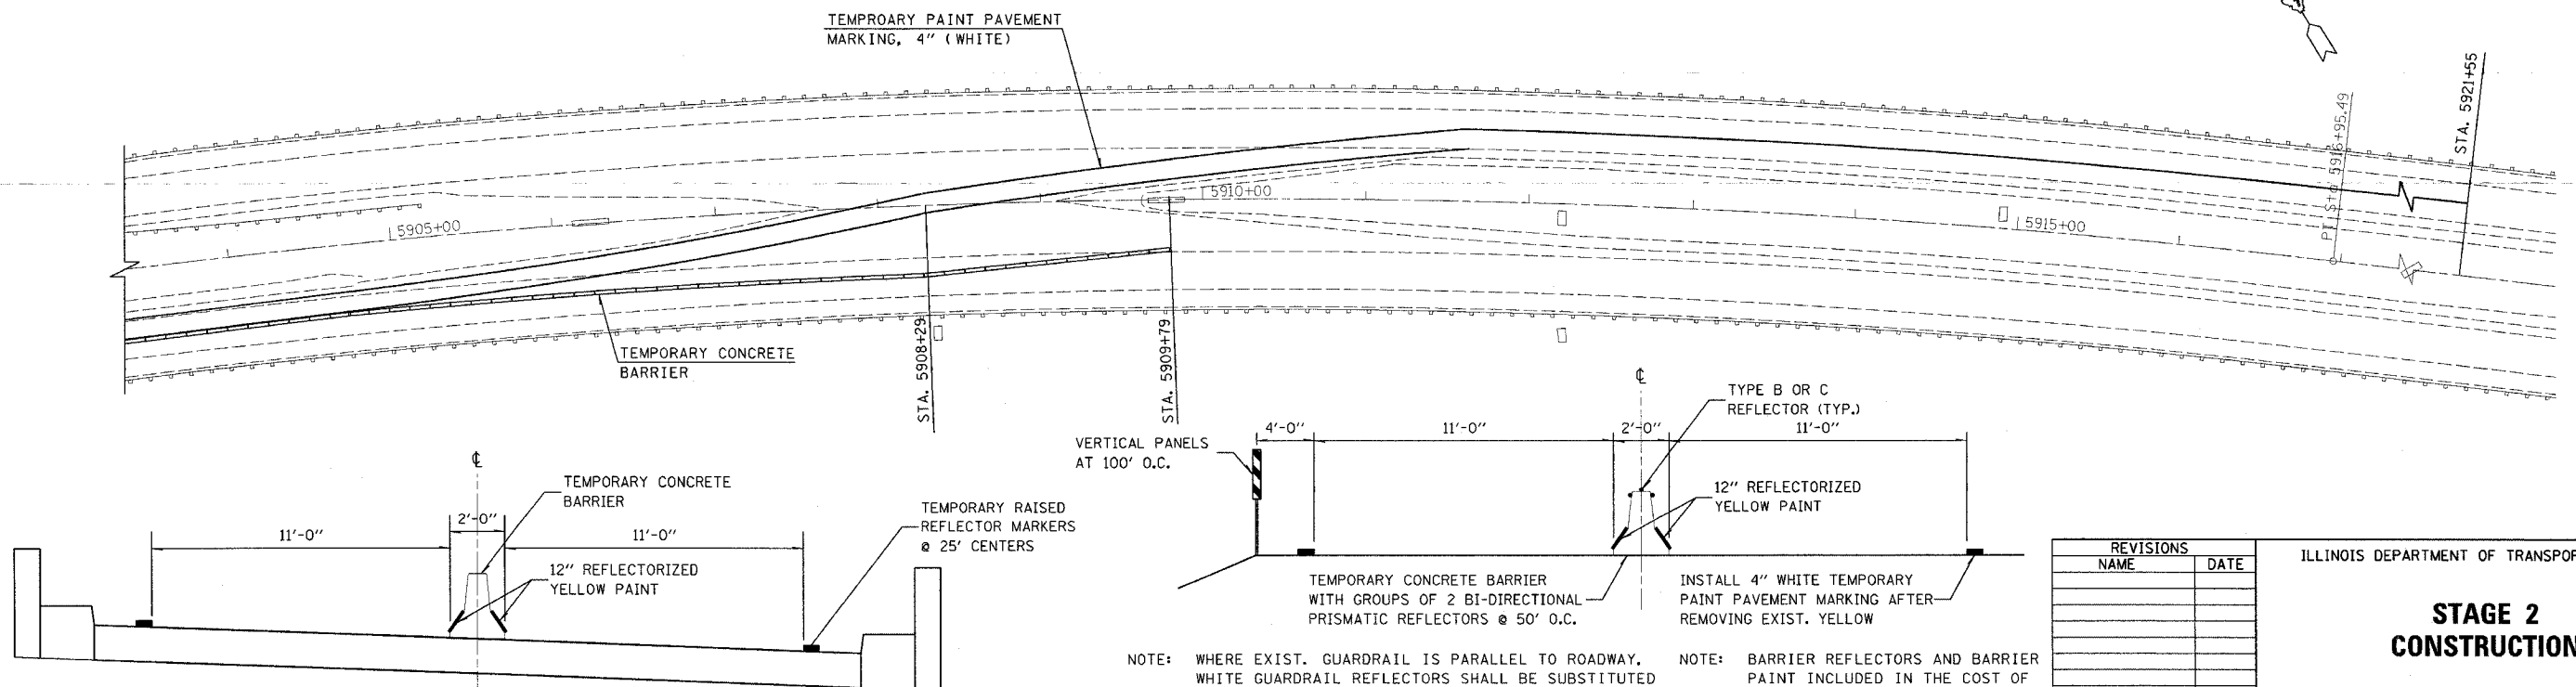

STAGE 2 - AT E. B. STRUCTURE

NOTE: WHERE EXIST. GUARDRAIL IS PARALLEL TO ROADWAY, WHITE GUARDRAIL REFLECTORS SHALL BE SUBSTITUTED FOR VERTICAL PANELS. COST INCLUDED IN TC&P STANDARD 701416 (SPECIAL).

NOTE: BARRIER REFLECTORS AND BARRIER PAINT INCLUDED IN THE COST OF TEMPORARY CONCRETE BARRIER.

REVISIONS	
NAME	DATE

ILLINOIS DEPARTMENT OF TRANSPORTATION

STAGE 2
CONSTRUCTION

SCALE: VERT.
HORIZ.
DATE

DRAWN BY
CHECKED BY